


Uppskot til broyting av byggisamtykti Verandi plankort

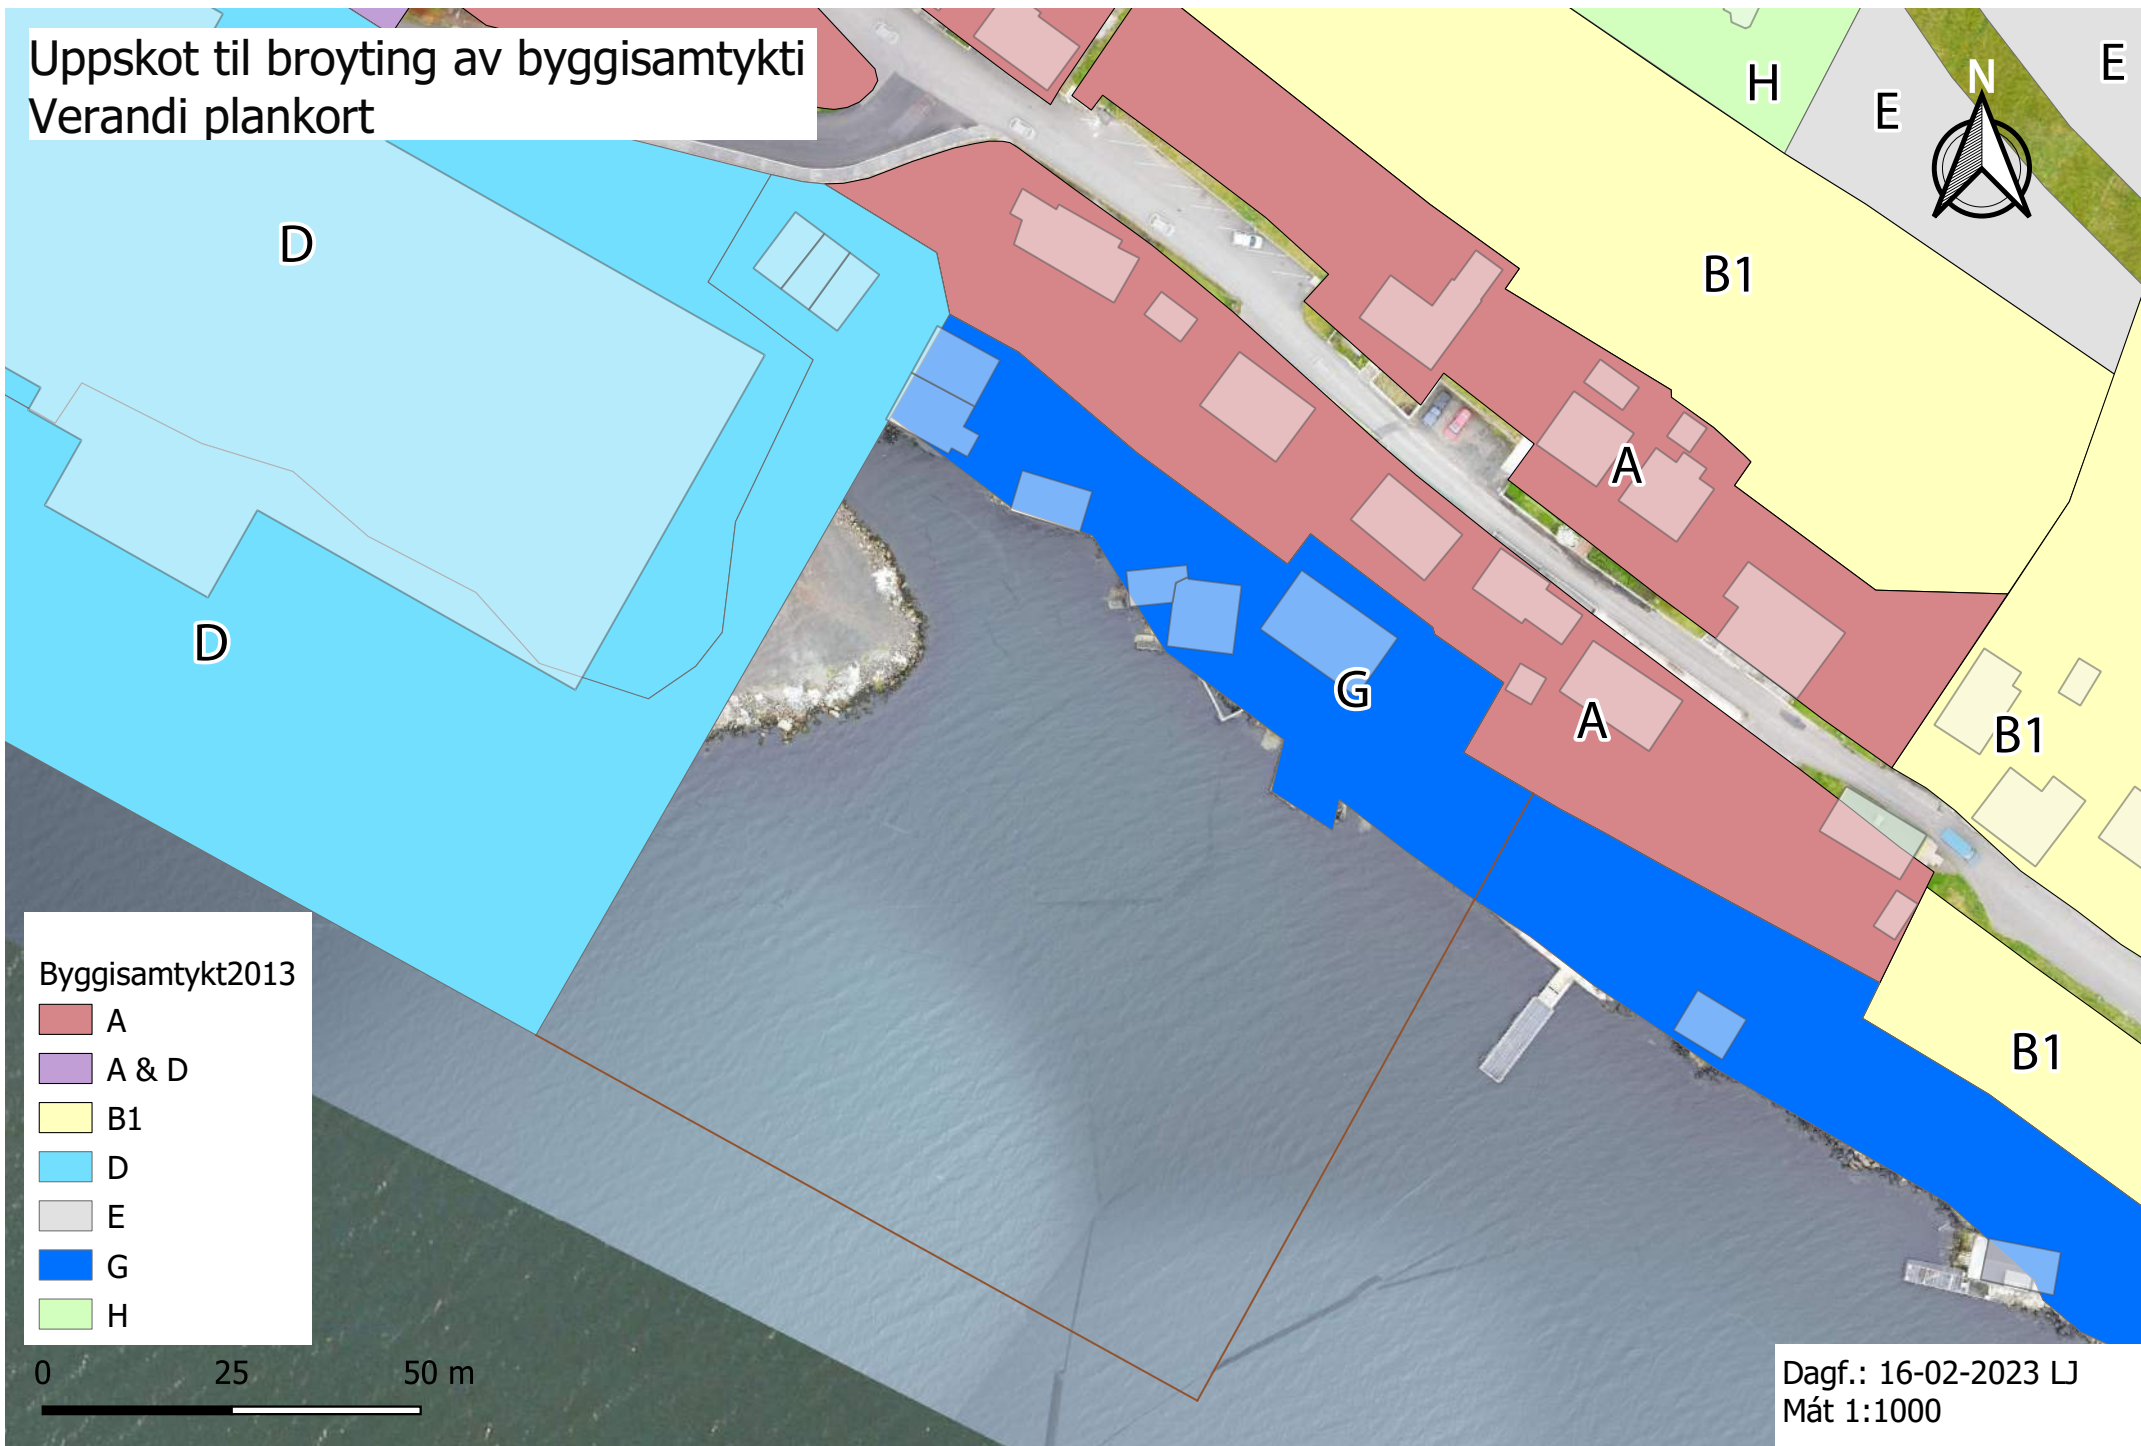

Dagf.: 16-02-2023 LJ
Mát 1:1000